


DIRECTORIO DE PLANTAS


FLOOR DIRECTORY

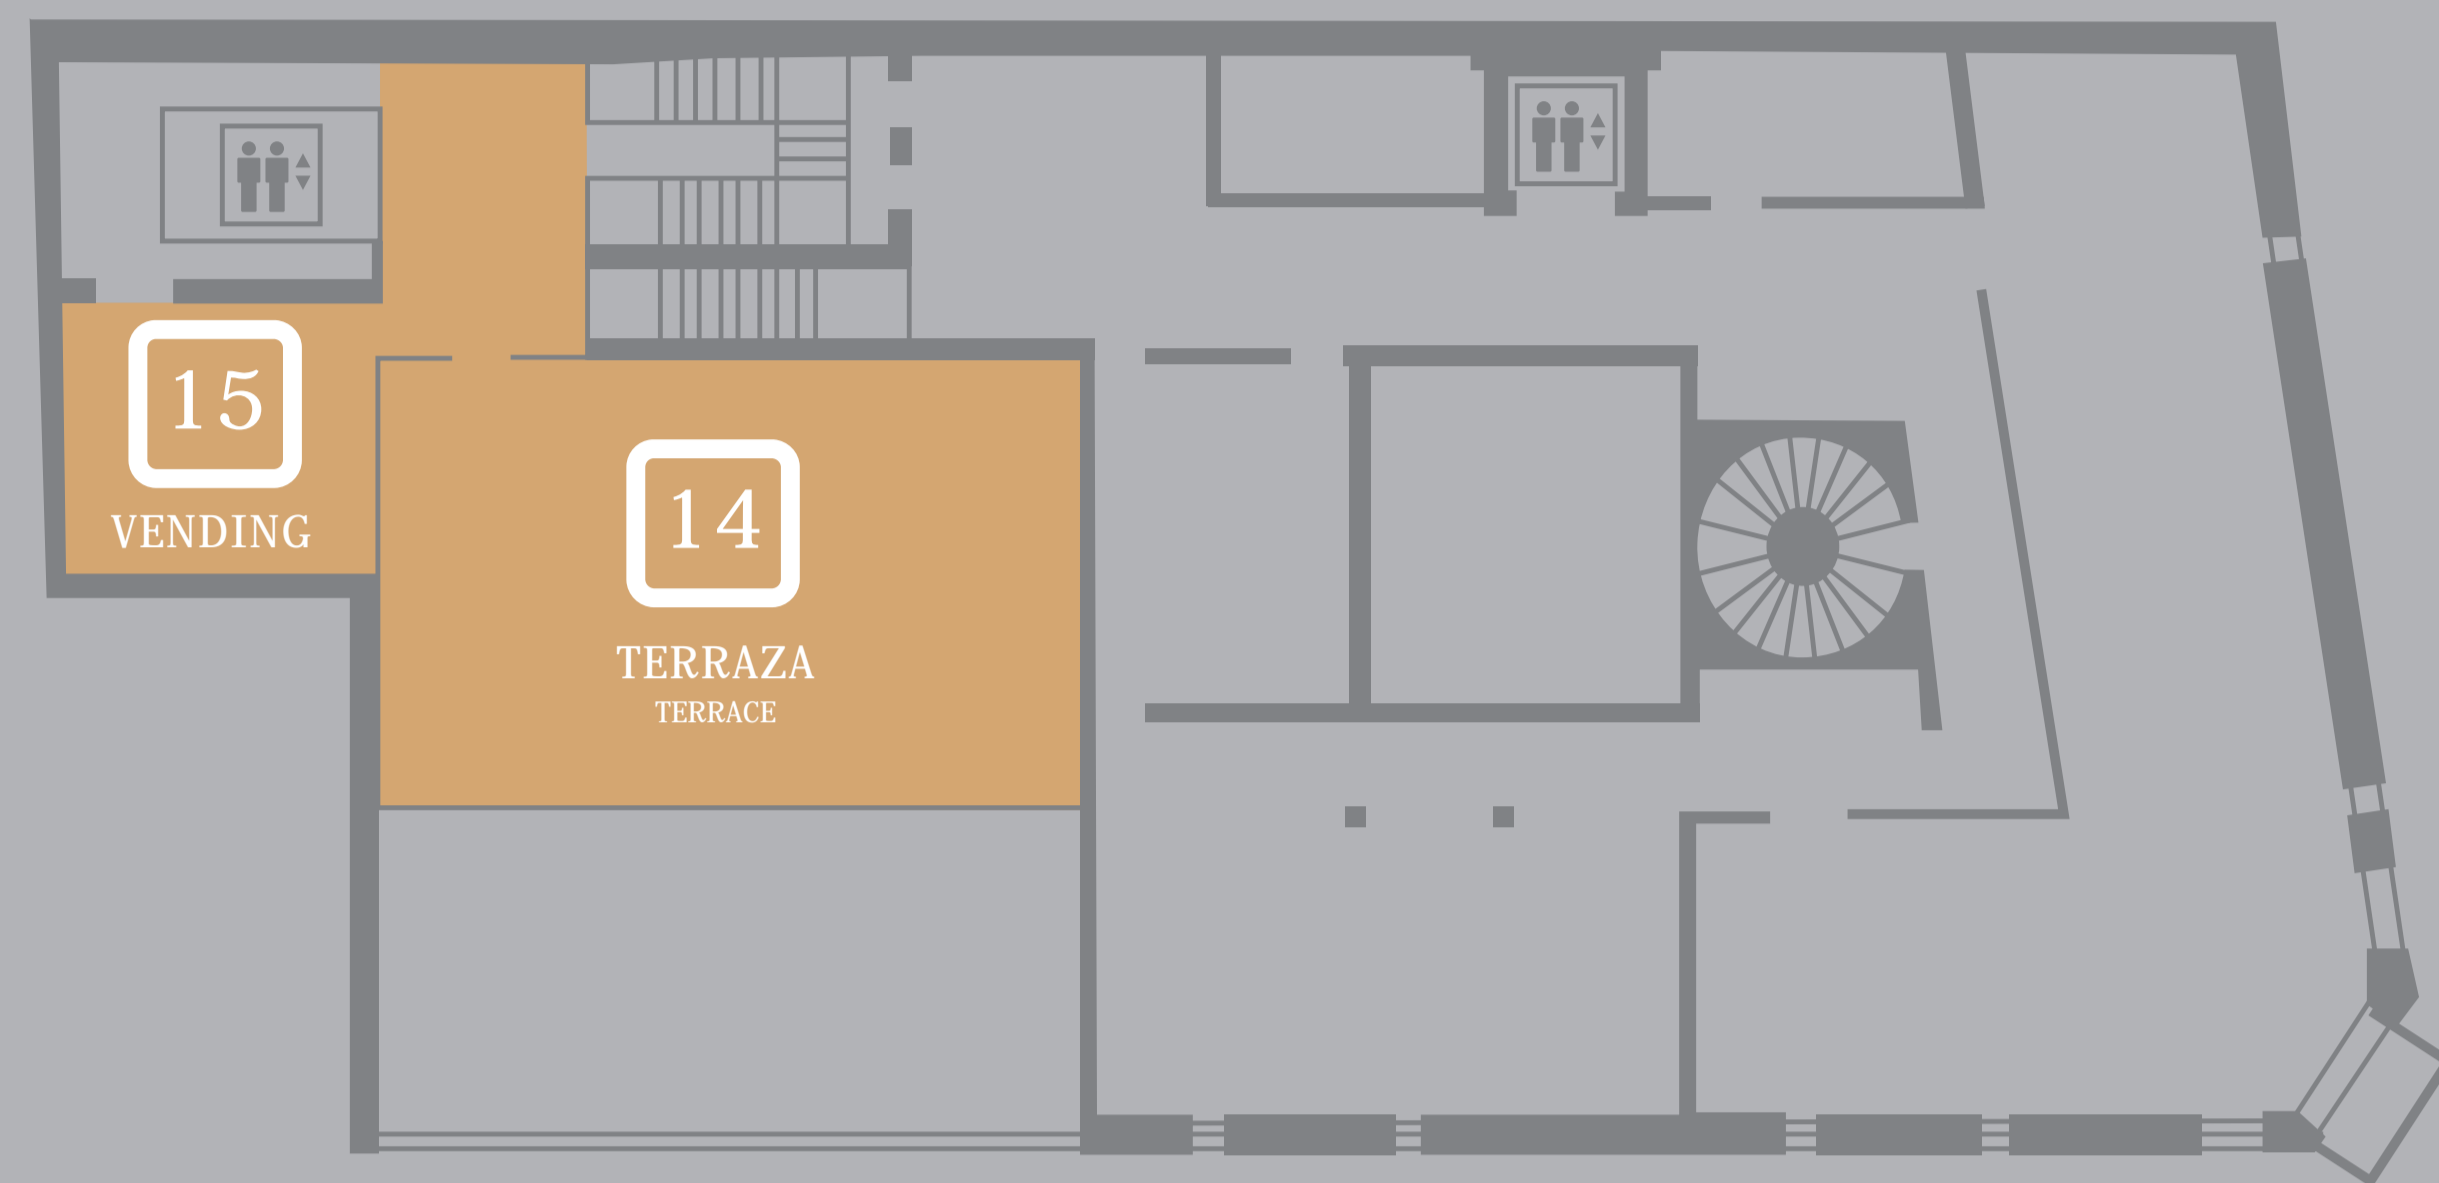

SOBREÁTICO
UPPER ATTIC



ÁTICO
LOWER ATTIC

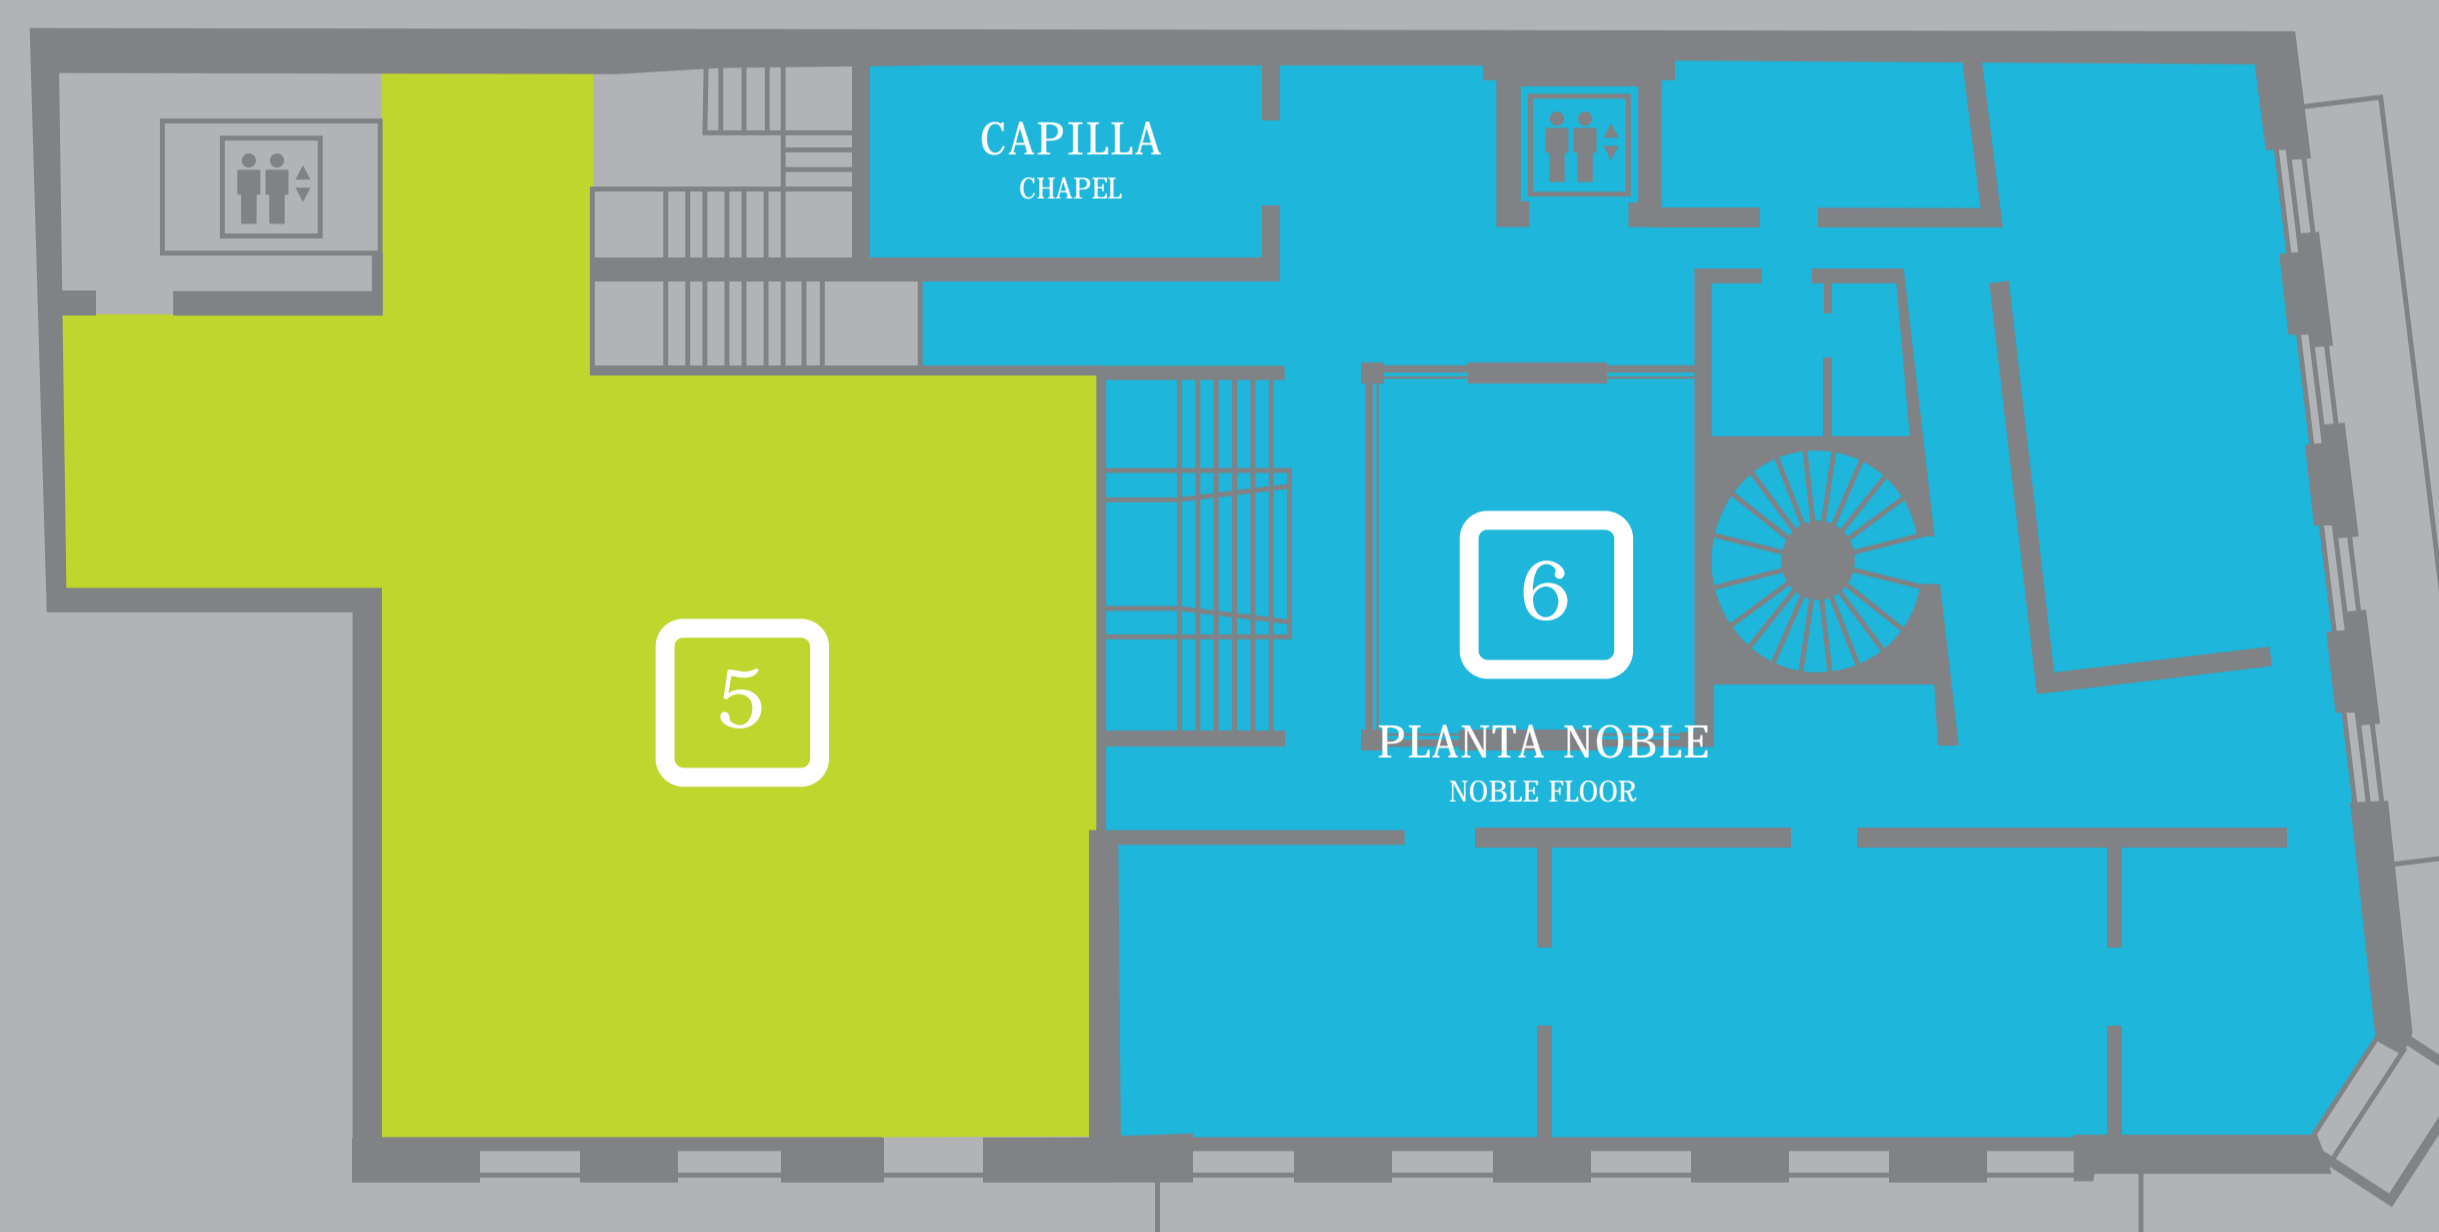


PLANTA NOBLE
NOBLE FLOOR



PLANTA PRIMERA
FIRST FLOOR



PLANTA BAJA
GROUND FLOOR

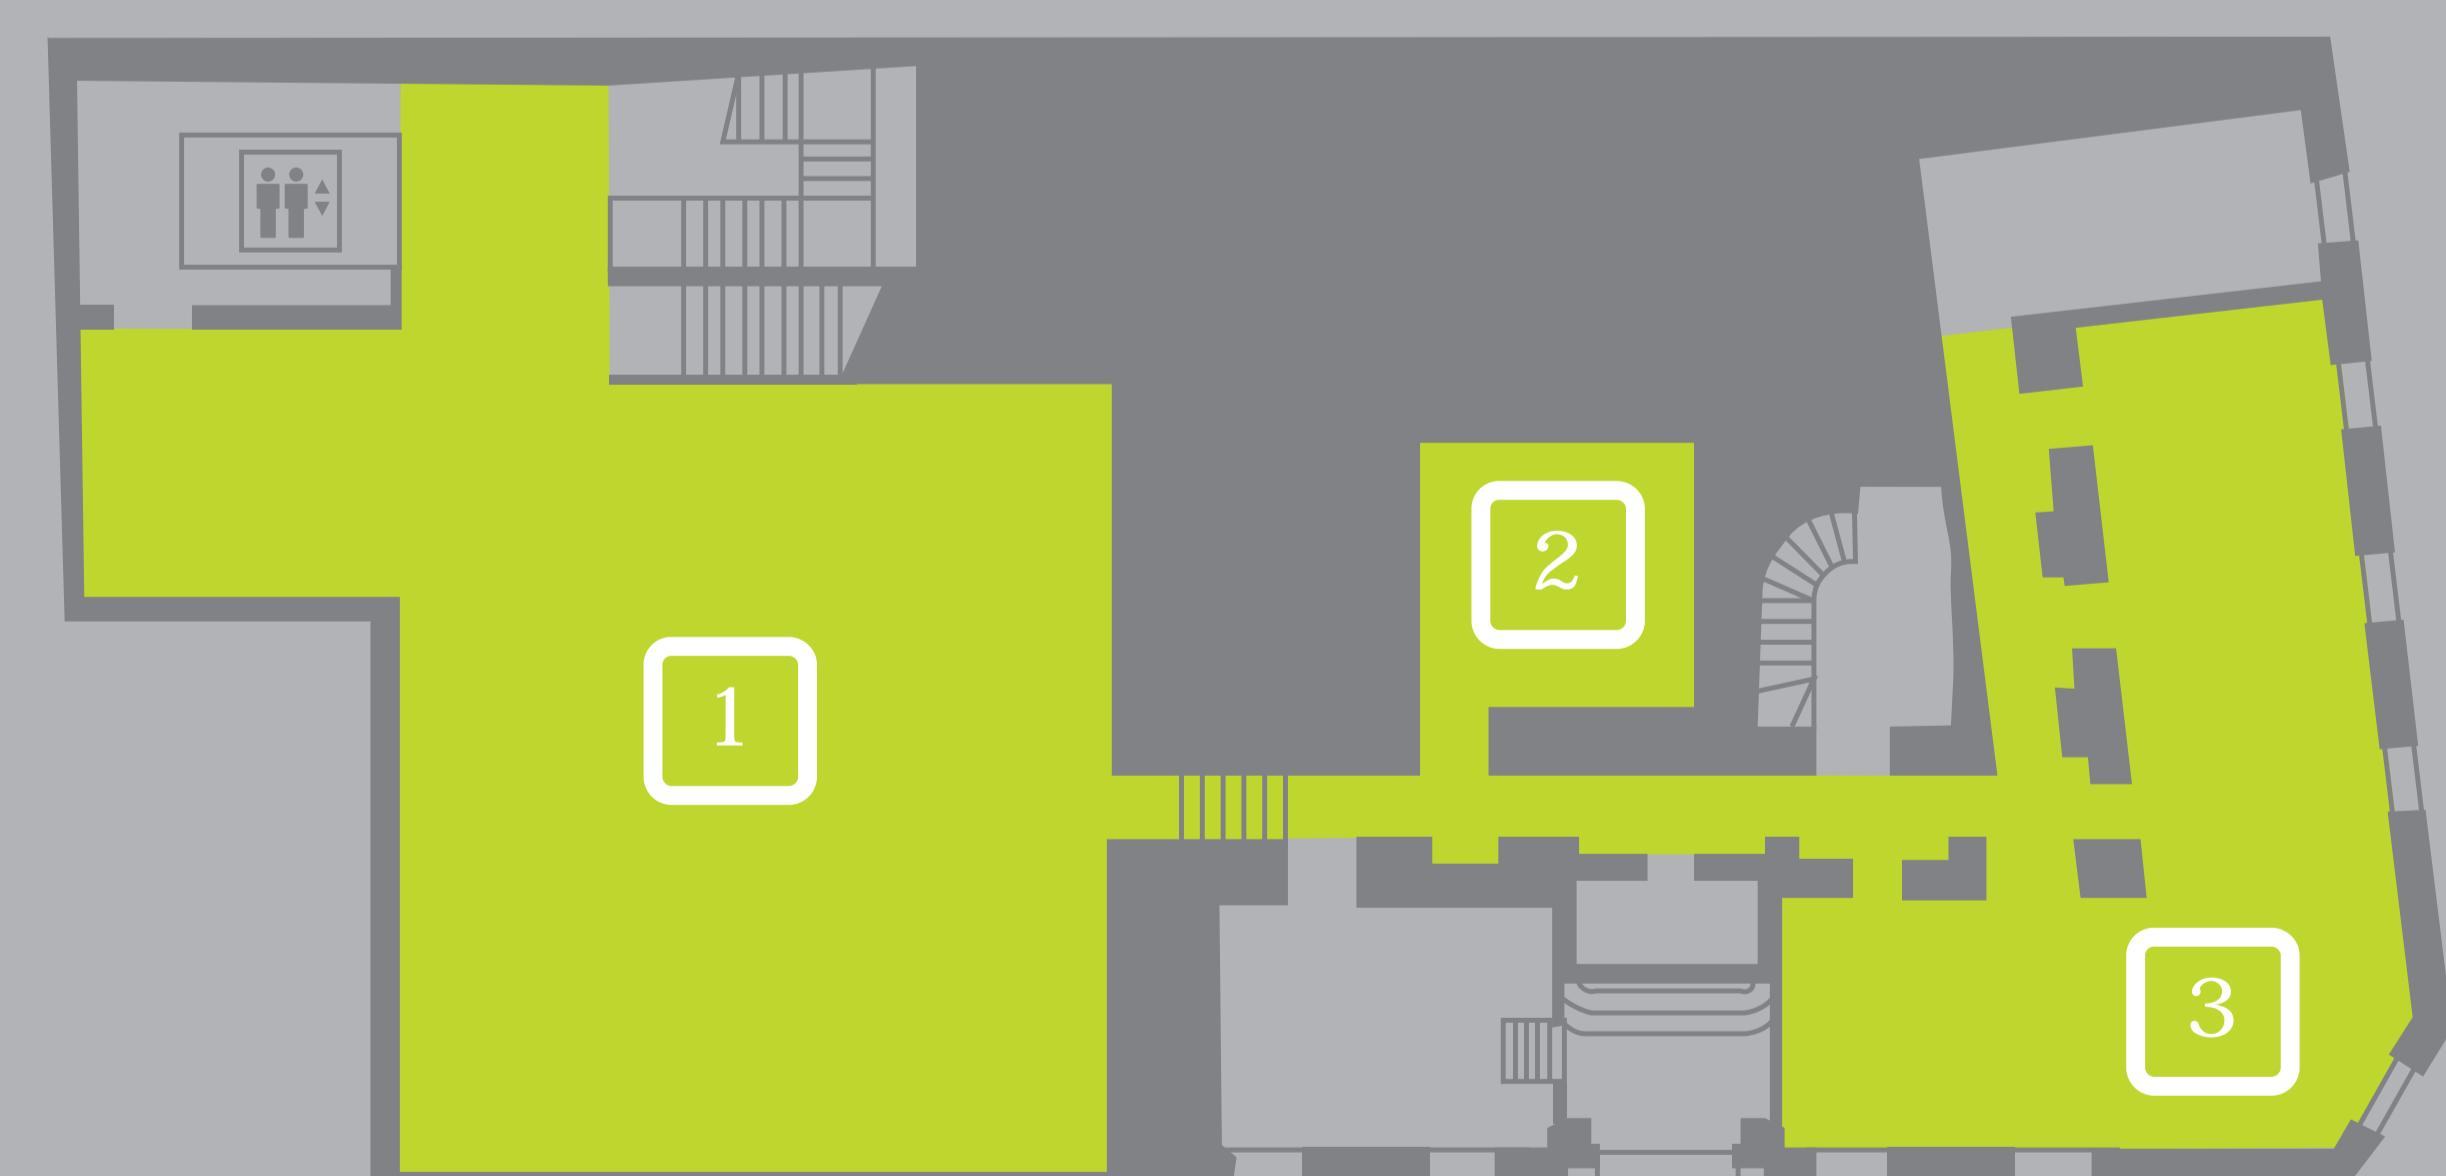

SEMISÓTANO
SEMI-BASEMENT

 RECORRIDO EXPOSITIVO
EXHIBITION TOUR